



**SOUTH ELEVATION**  
SCALE 1:250

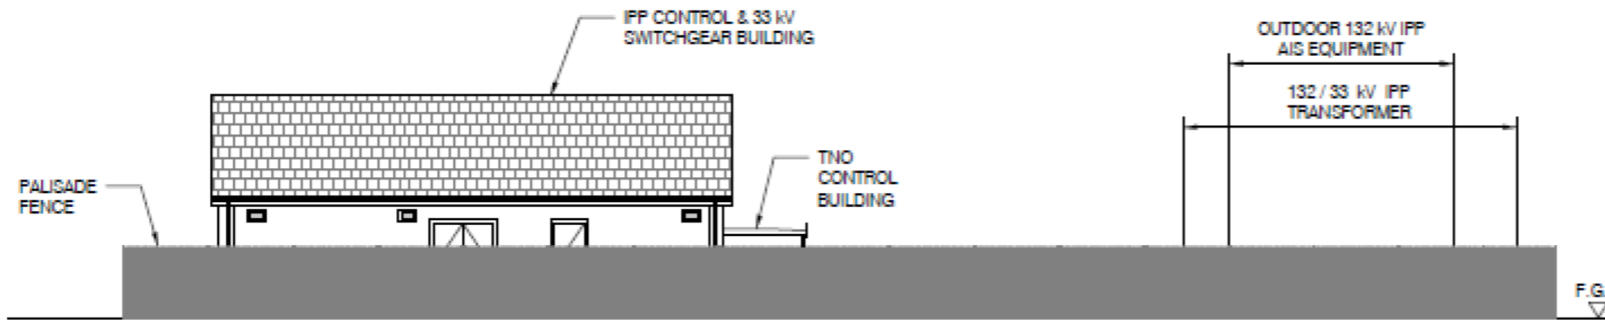


**EAST ELEVATION**  
SCALE 1:250

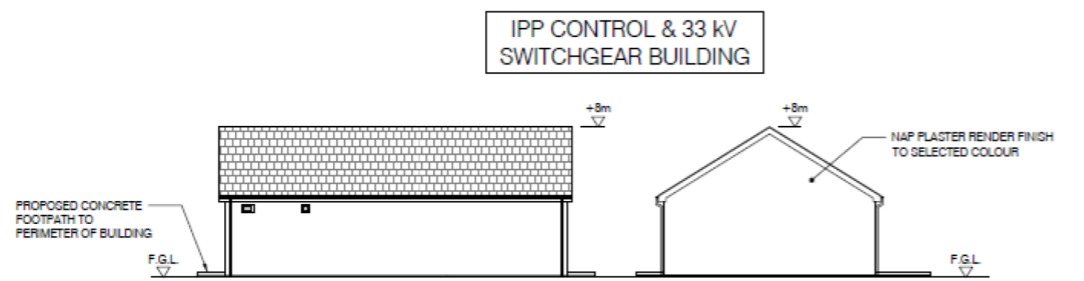


**WEST ELEVATION**  
SCALE 1:250

**NORTH ELEVATION**  
SCALE 1:250

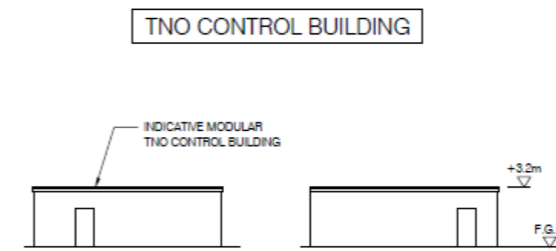

**SOUTH ELEVATION**  
SCALE 1:250

**NORTH ELEVATION**  
SCALE 1:250

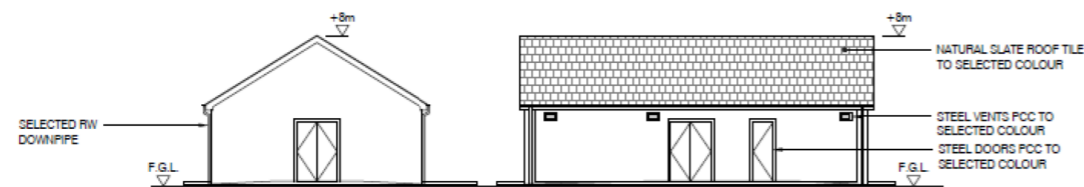


**SOUTH ELEVATION**  
SCALE 1:250

**EAST ELEVATION**  
SCALE 1:250



**EAST ELEVATION**  
SCALE 1:250

**WEST ELEVATION**  
SCALE 1:250

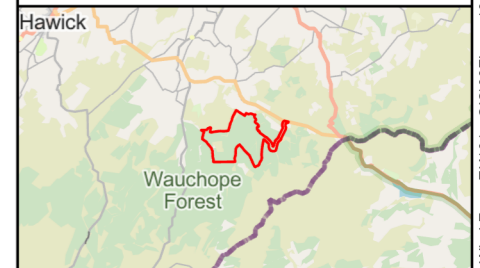

Rev	Date	Description	Drn	Chk	App
00	18/11/2022	First Draft	TM	NH	SA

Millmoor Rig Wind Farm



TITLE: Figure 2.9:  
Indicative Substation Elevation

ID:P663320 Technical Figures\_Figure - 2.9 Indicative Substation Elevation

Not to scale



REV 00