




- Legend:**
- Application Boundary
 - Turbine
 - Wind Protection Zone
 - Hardstand
 - Finalised Access Tracks
 - Public Rights of Way
 - Watercourses
 - Construction Compound
 - Borrow Pit Search Area
 - Preferred Substation Option
 - Alternate Substation Option
 - Stitka Spruce
 - Norway Spruce
 - Norway Spruce +
 - Scotts Pine
 - Japanese Larch
 - Norway Spruce / Scotts Pine
 - Mixed Broadleaf
 - Open Ground
 - Quarry

Coordinate System: British National Grid
Projection: Transverse Mercator
Datum: OSGB 1936
Units: Meter

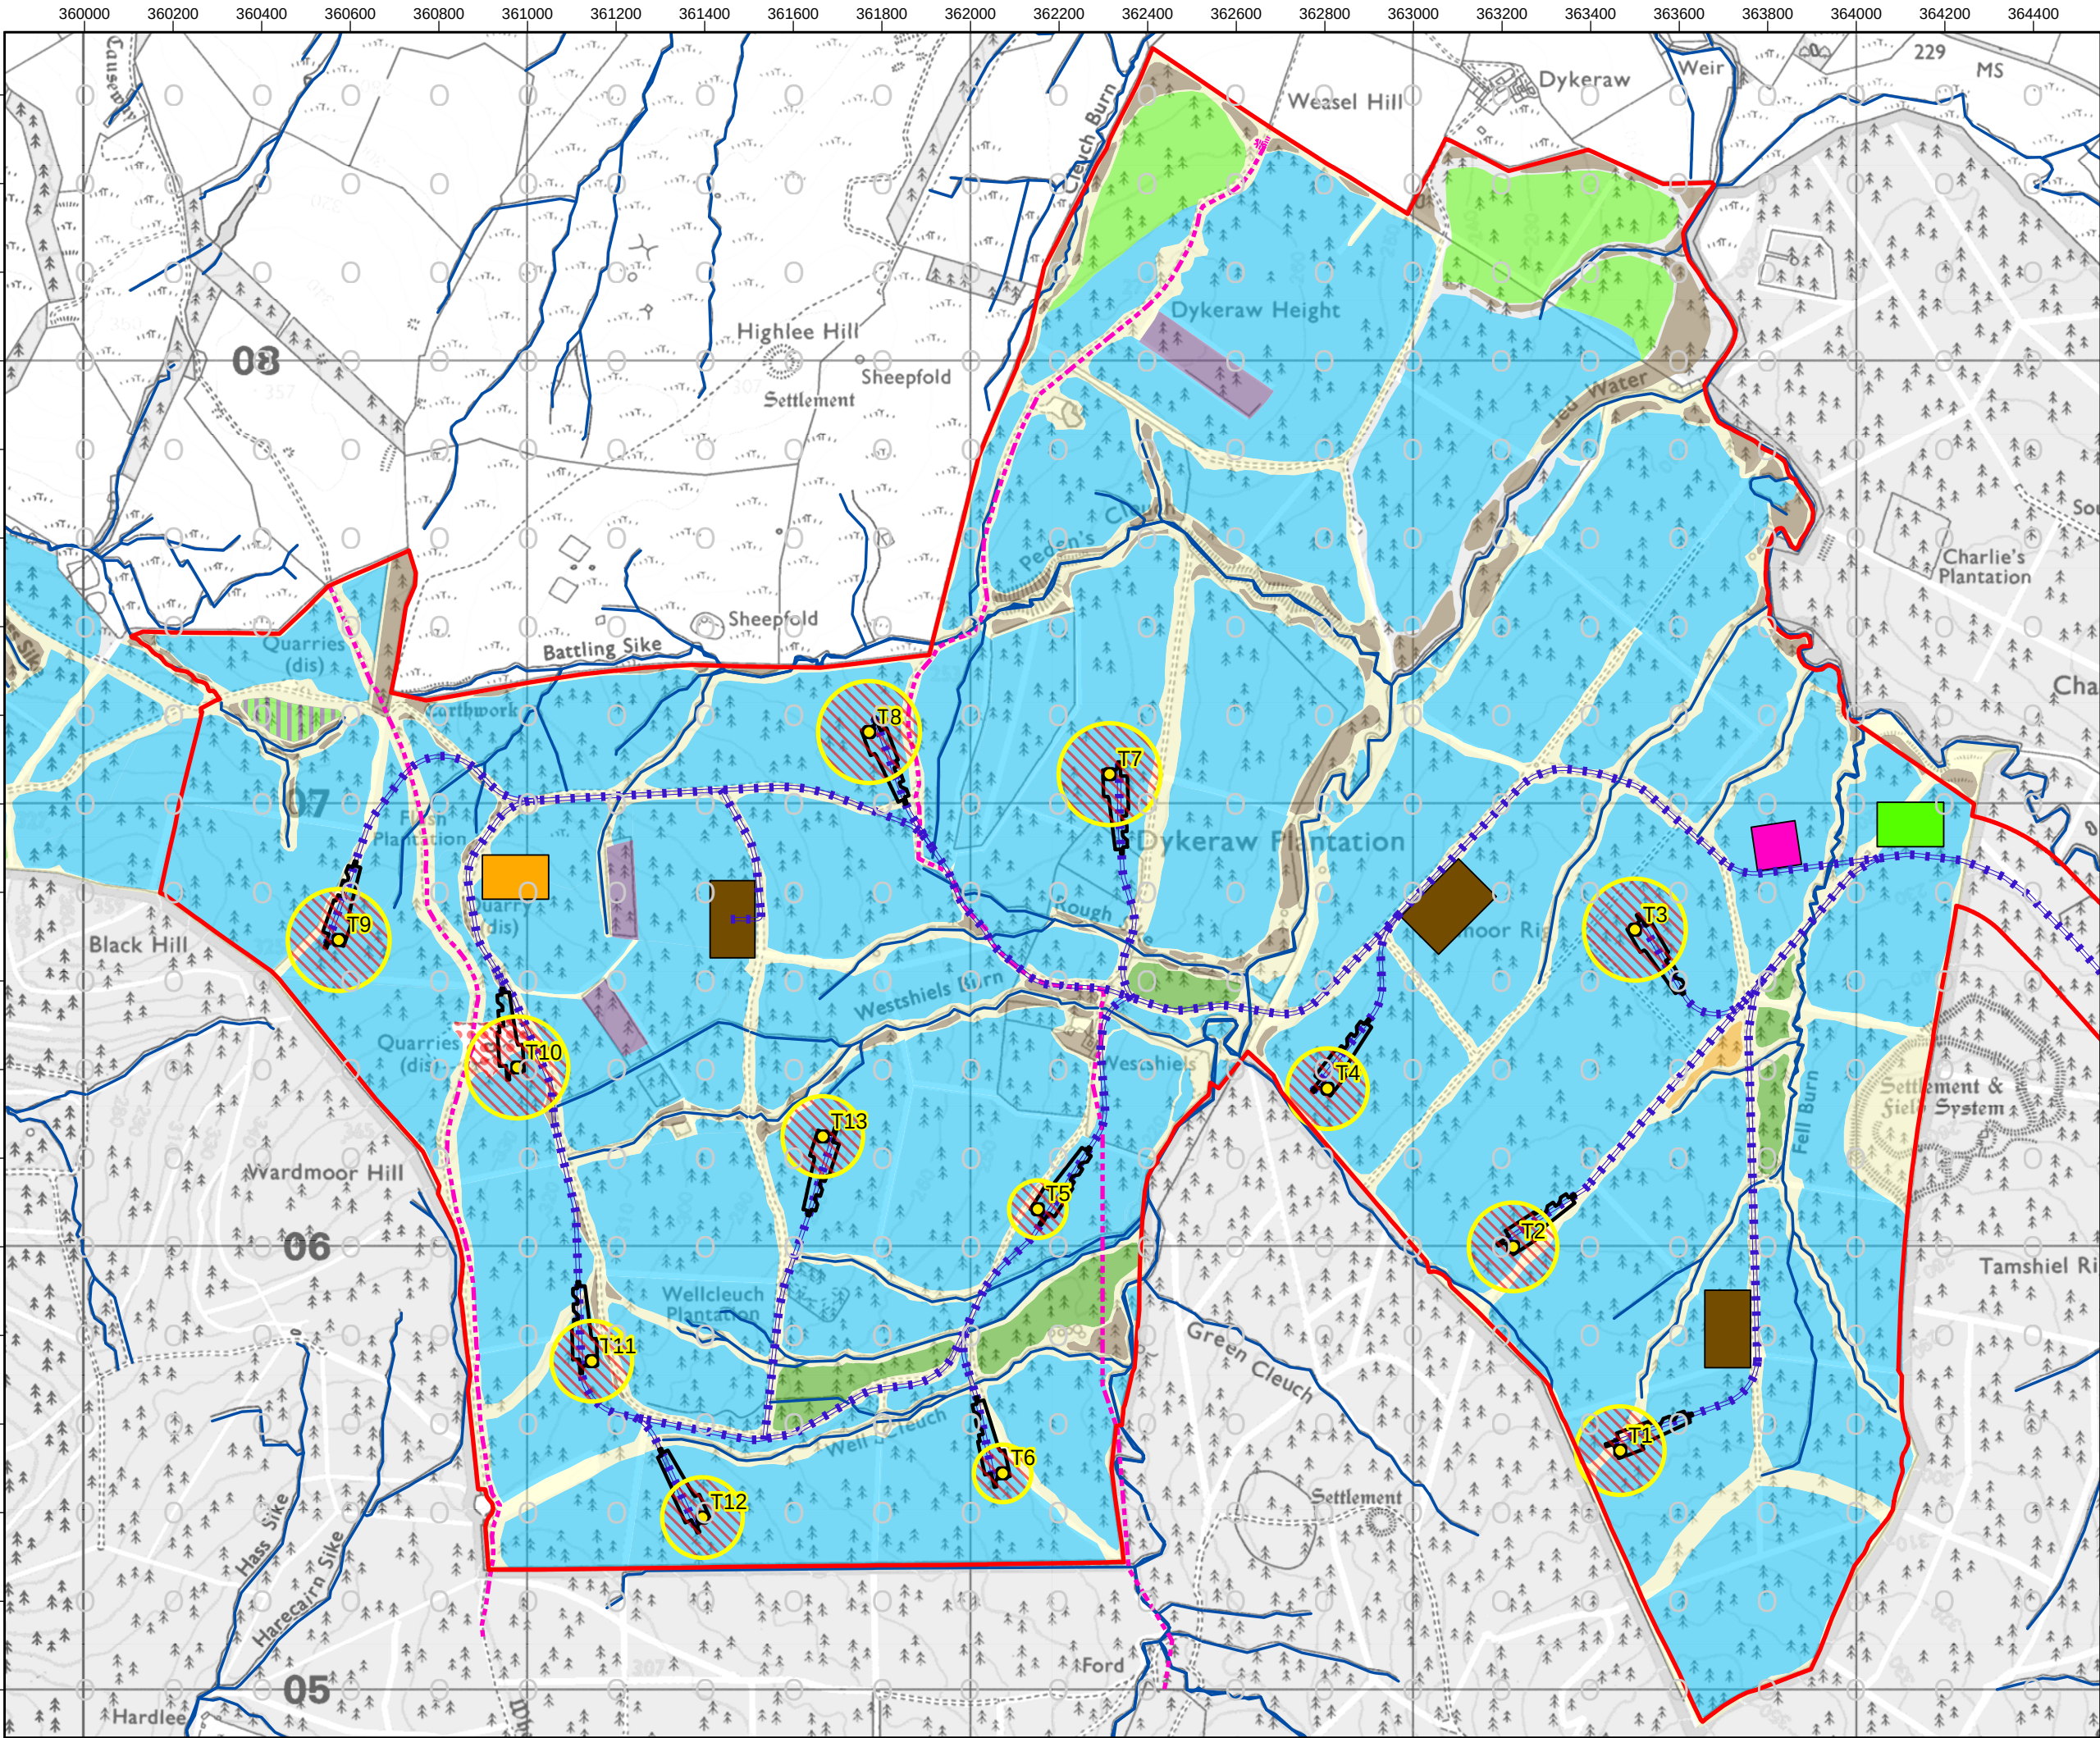

13	21/08/2025	Added indicative GHF species restock data	FA	AP	RB
12	15/05/2025	Wind Farm Open Ground	FA	AP	RB
11	13/05/2025	Updated Infrastructure	FA	AP	RB
Rev	Date	Description	Drn	Chk	App

Millmoor Rig Wind Farm



TITLE: Figure 17.3: Wind Farm Restock Plan (Turbine Area)

ID:P663320_P663320_fig17_3_restockPlan_turbineArea_A3L



Scale: 1:14,000 @ A3

REV 13