



ESB Asset Development UK Limited


Millmoor Rig Wind Farm

Technical Appendix 12.1: Site Access Junction Drawings

663320

NOVEMBER 2022



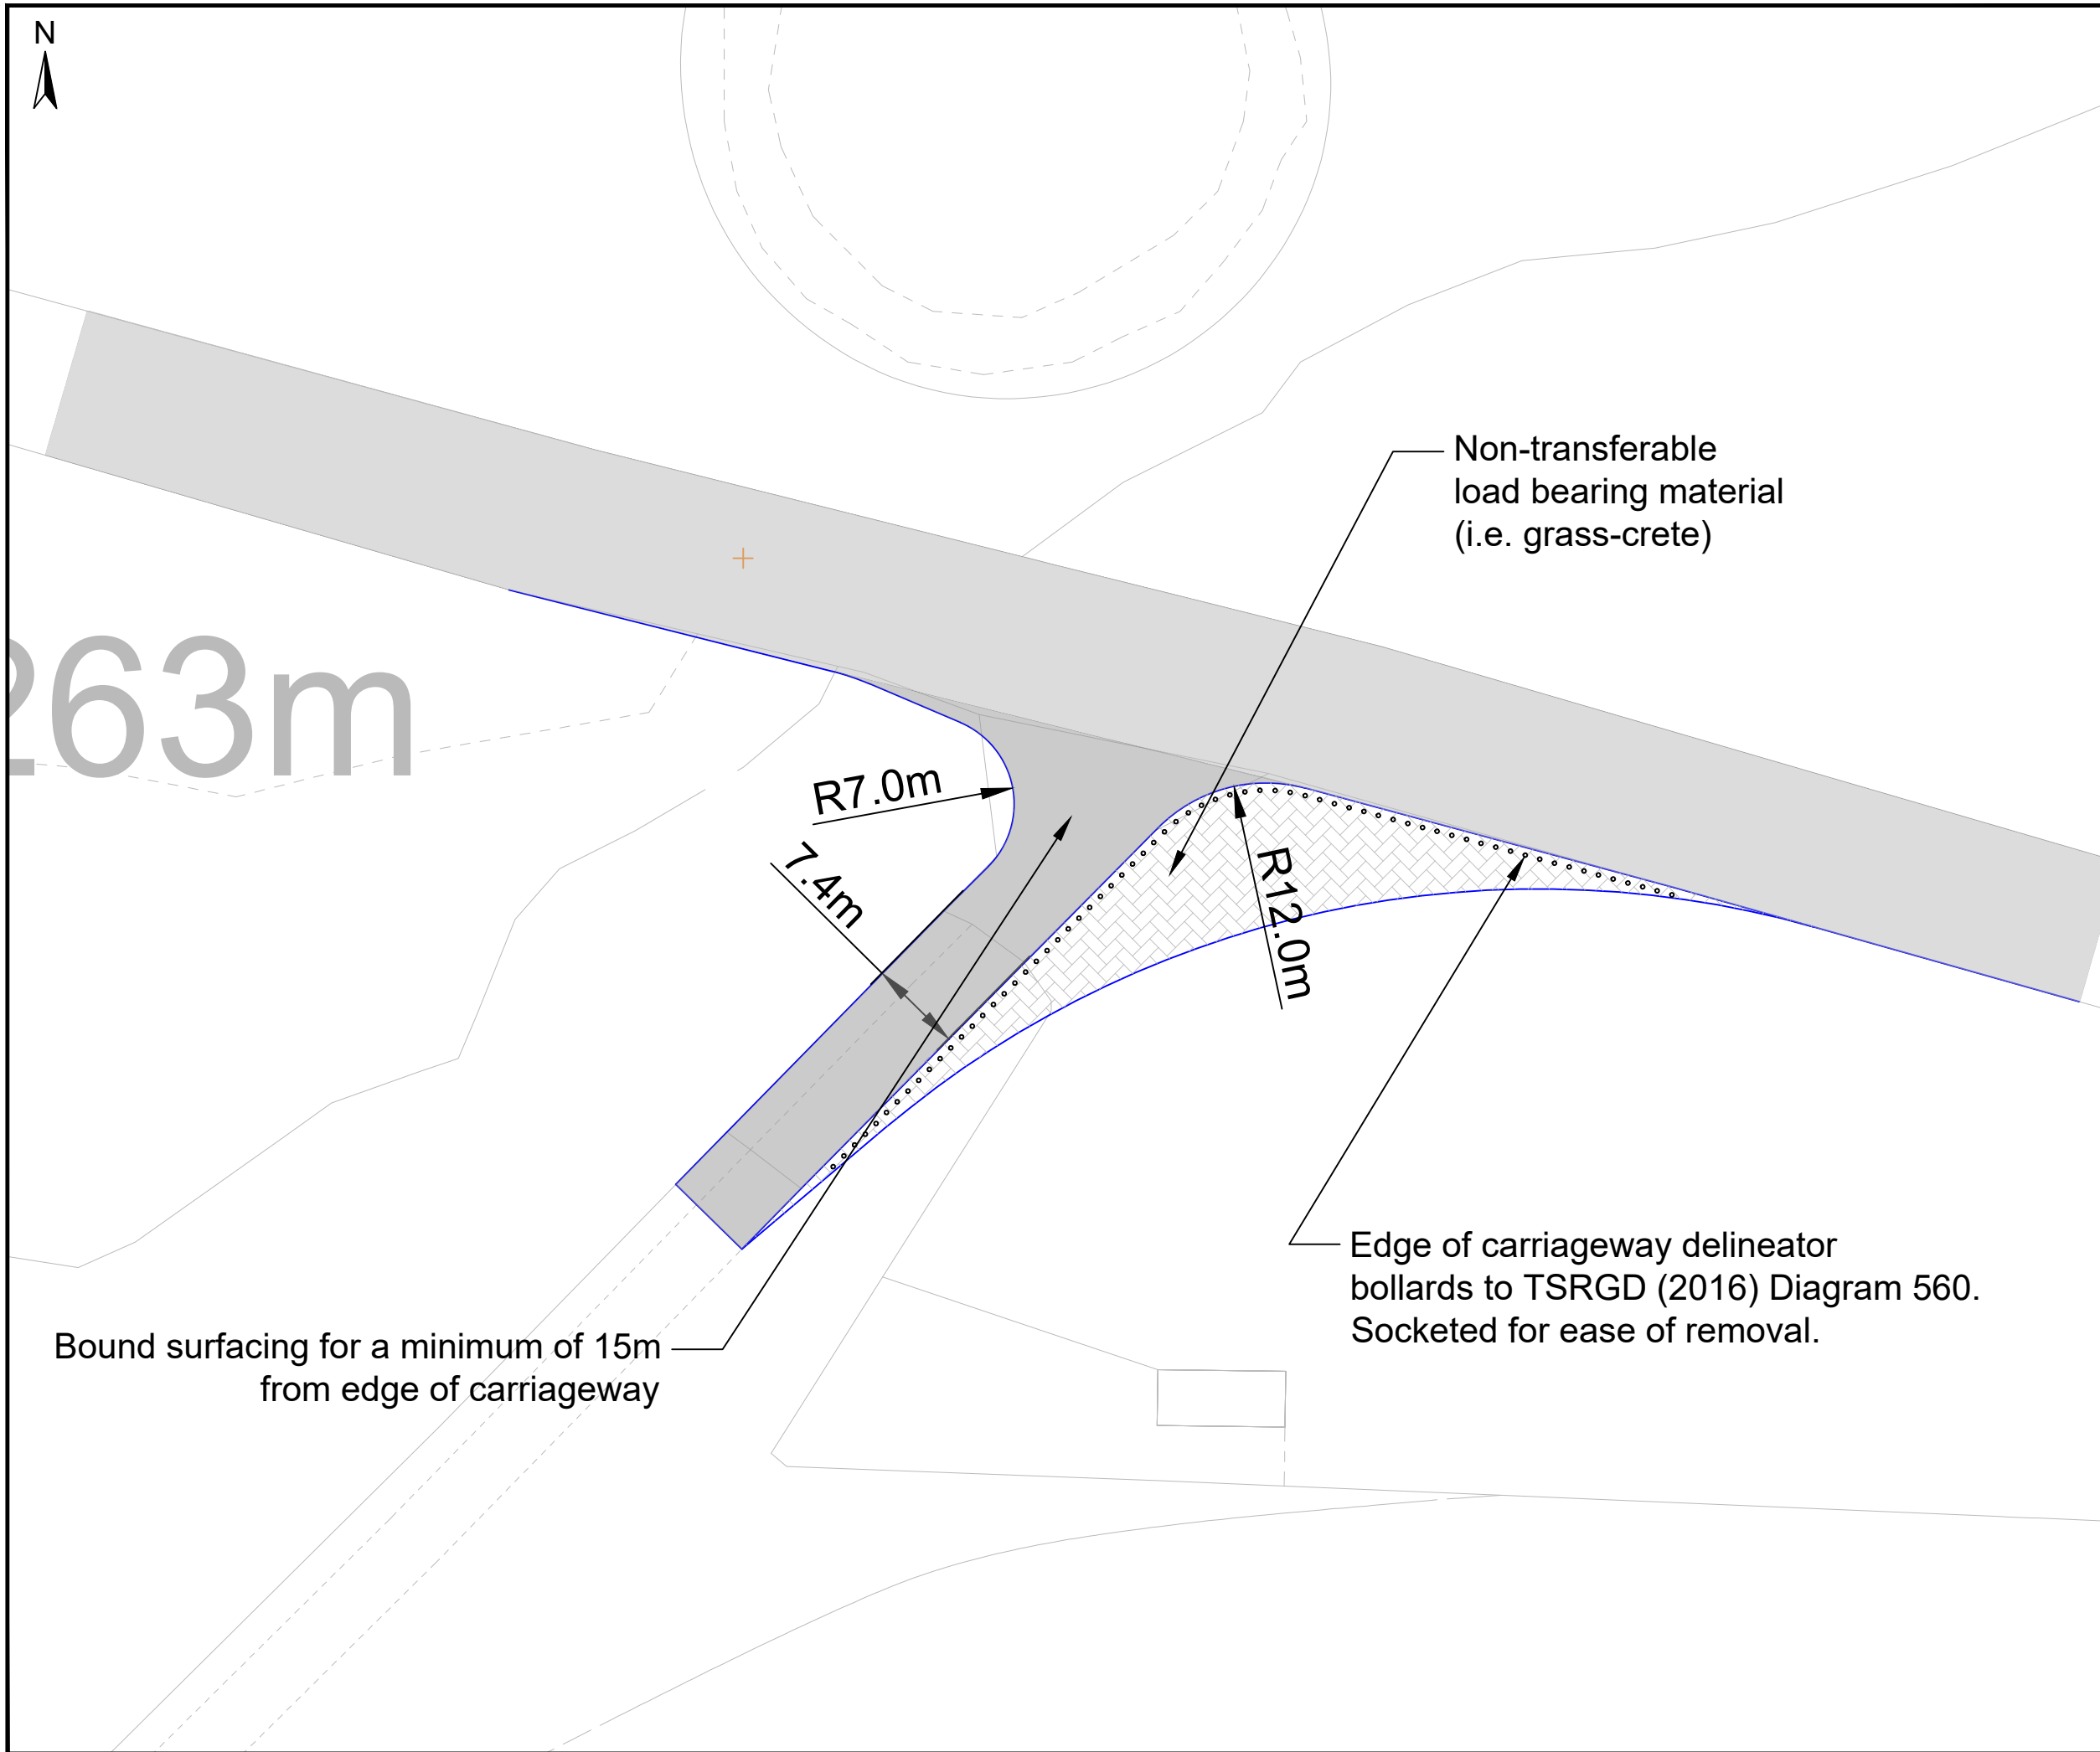

Legend

	Proposed Kerblines
	Bound Surfacing
	Load Bearing Surface
	Existing Carriageway

Rev.	Date	Amendment	Drawn	Chkd.	Appd.



Fourways House
57 Hilton Street
Manchester
M1 2EJ

Tel: +44 (0) 161 236 2757
Email: communications@rsk.co.uk
Web: www.rsk.co.uk

Client
**ESB Asset Development
UK Limited**

Project Title
Milmoor Rig Wind Farm


Drawing Title
**Figure 12.1.1
Proposed Access Junction
Indicative Layout**


Drawn JW	Date 22/09/22	Checked JH	Date 23/09/22	Approved JH	Date 23/09/22
-------------	------------------	---------------	------------------	----------------	------------------

Scale 2:1_XREF	Orig Size A3	Dimensions METRES
-------------------	-----------------	----------------------

Project No. 111018	Drawing File
-----------------------	--------------

Drawing No. 111018-10-21	Rev. —
-----------------------------	-----------

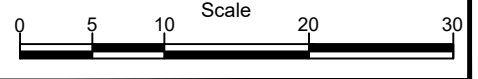

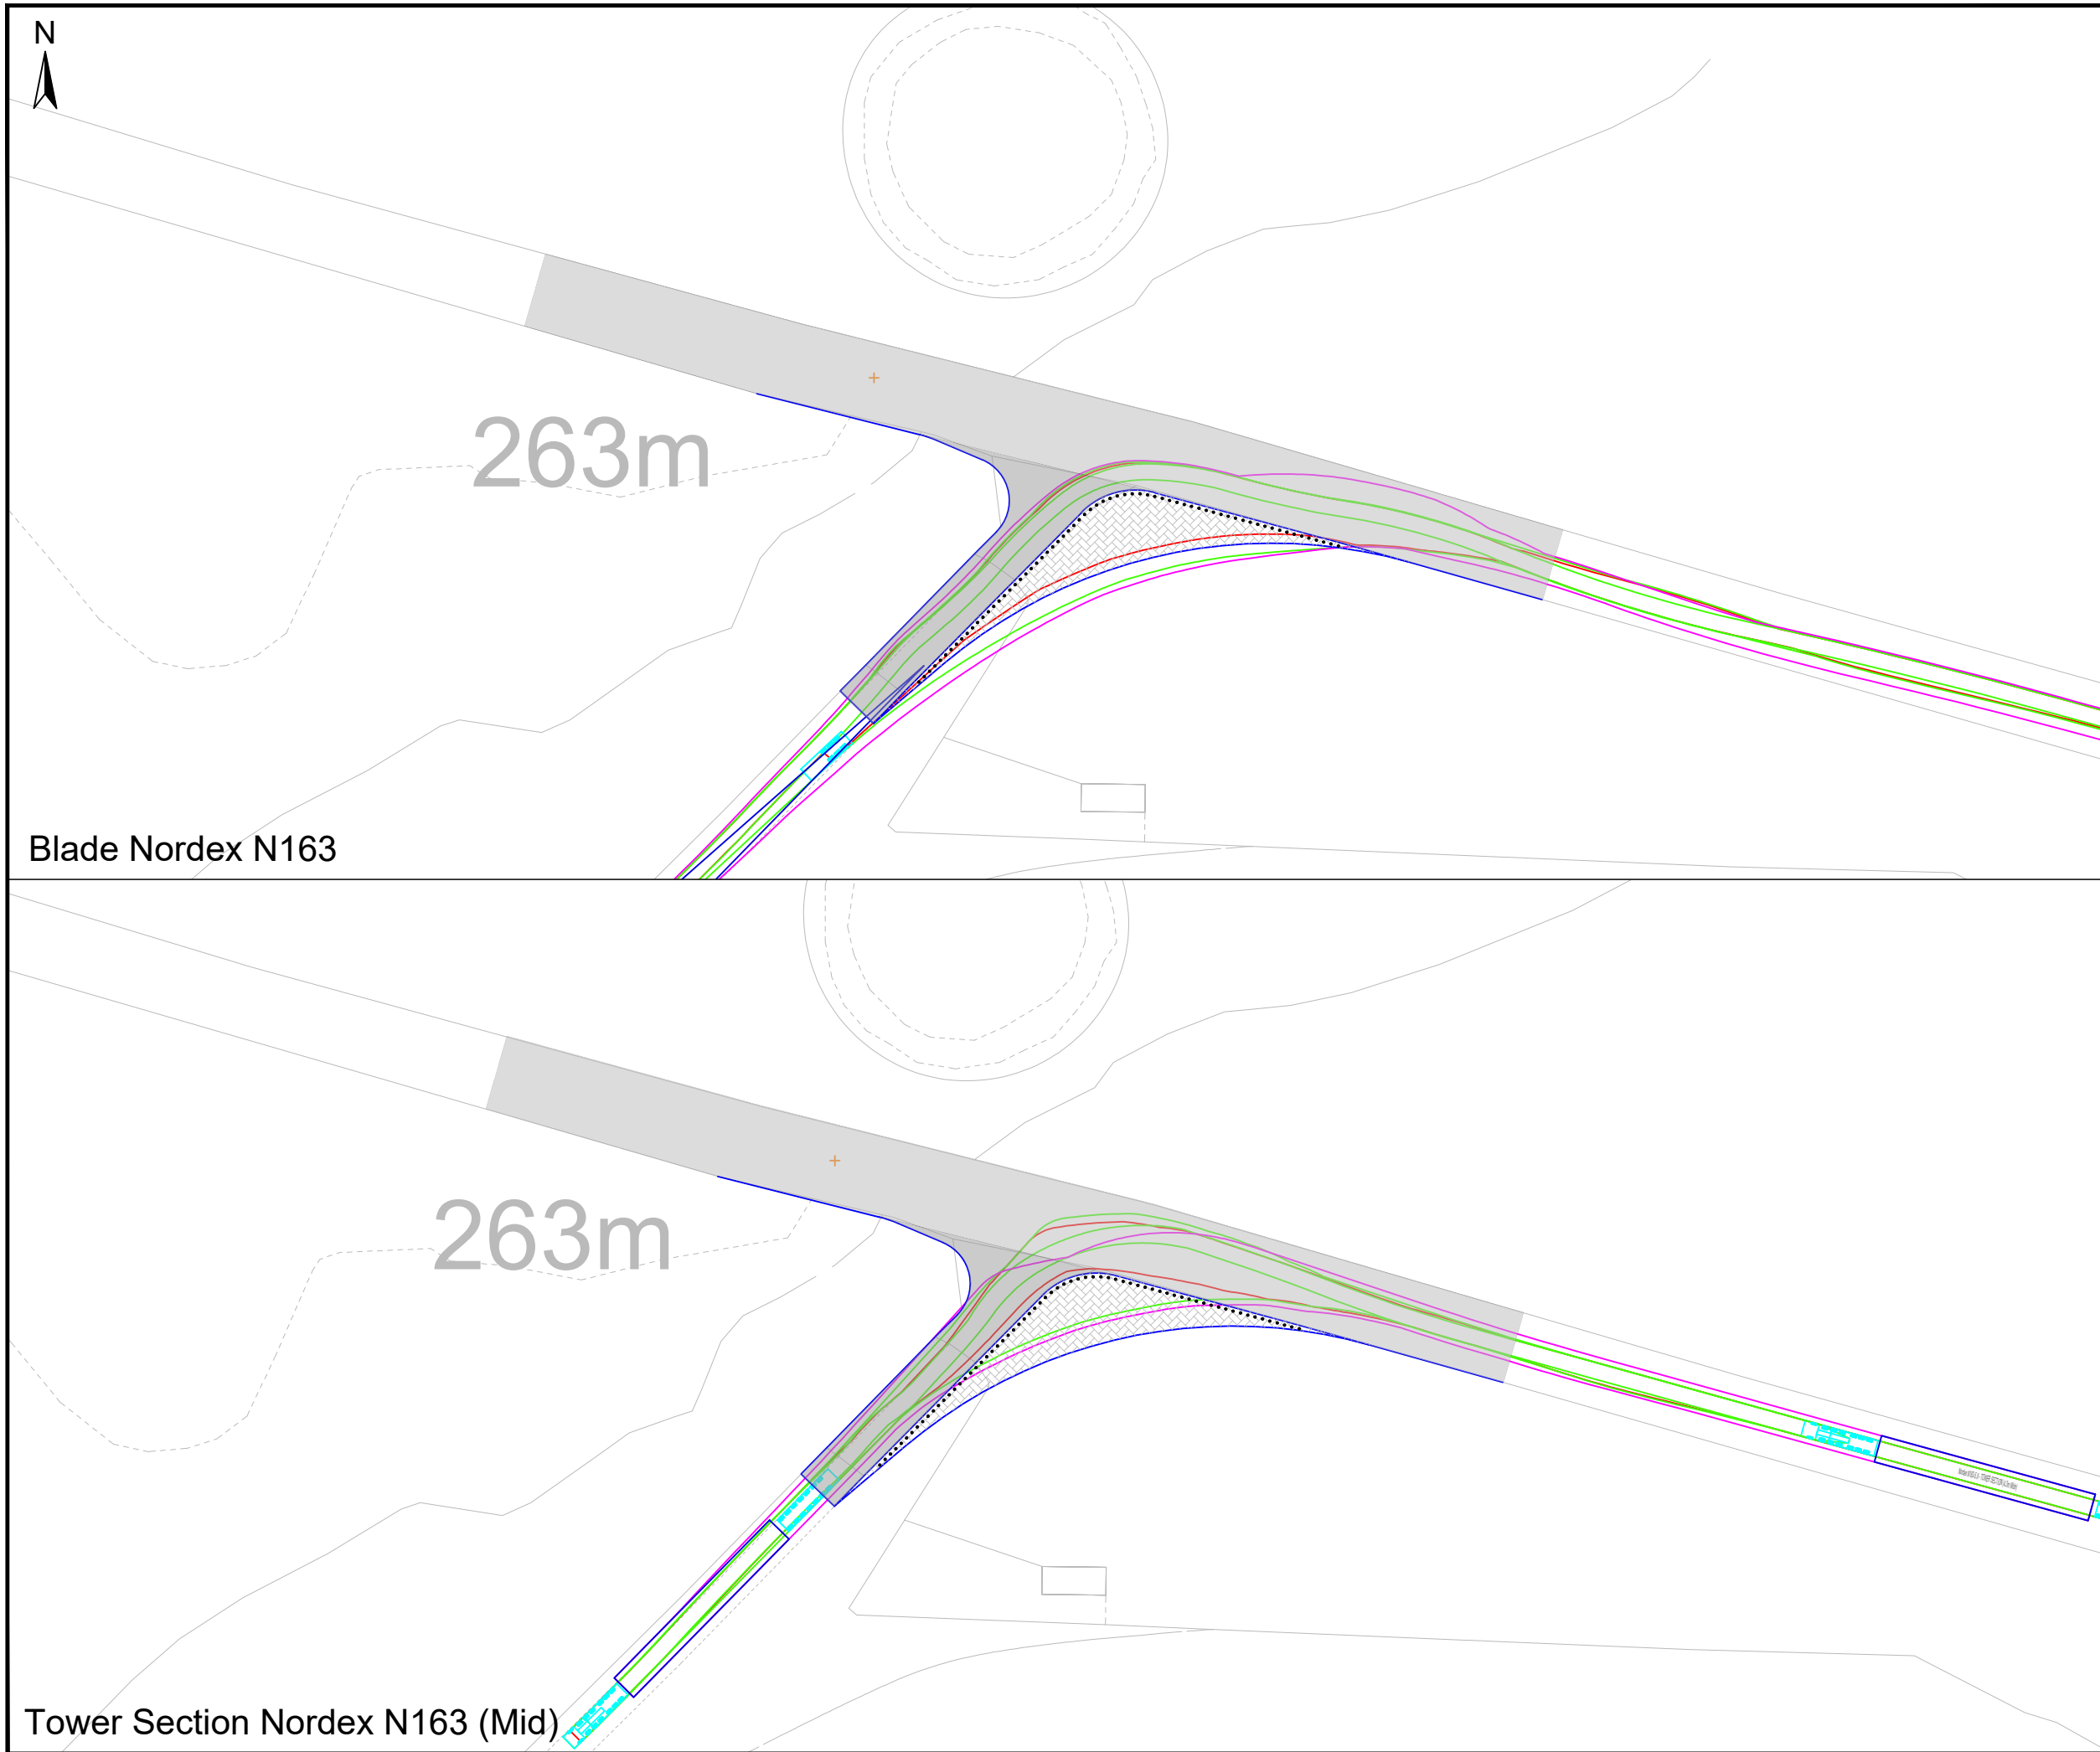

Legend

- Load Oversail
- Body Oversail
- Wheel Tracks
- Proposed Kerblines
- Bound Surfacing
- Load Bearing Surface
- Existing Carriageway

Rev.	Date	Amendment	Drawn	Chkd.	Appd.



Fourways House
57 Hilton Street
Manchester
M1 2EJ
Tel: +44 (0) 161 236 2757
Email: communications@rsk.co.uk
Web: www.rsk.co.uk

Client
**ESB Asset Development
UK Limited**

Project Title
Milmoor Rig Wind Farm


Drawing Title
**Figure 12.1.2
Proposed Access Junction Swept Path Analysis
Blade Nordex X163 / Tower Section N163 Mid**

Drawn	Date	Checked	Date	Approved	Date
JW	22/09/22	JH	23/09/22	JH	23/09/22

Scale	Orig Size	Dimensions
1:1000	A3	METRES

Project No.	Drawing File
111018	

Drawing No.	Rev.
111018-10-22	—

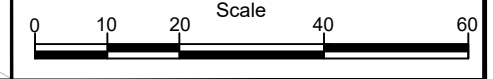


Blade Nordex N163

263m

263m

Tower Section Nordex N163 (Mid)

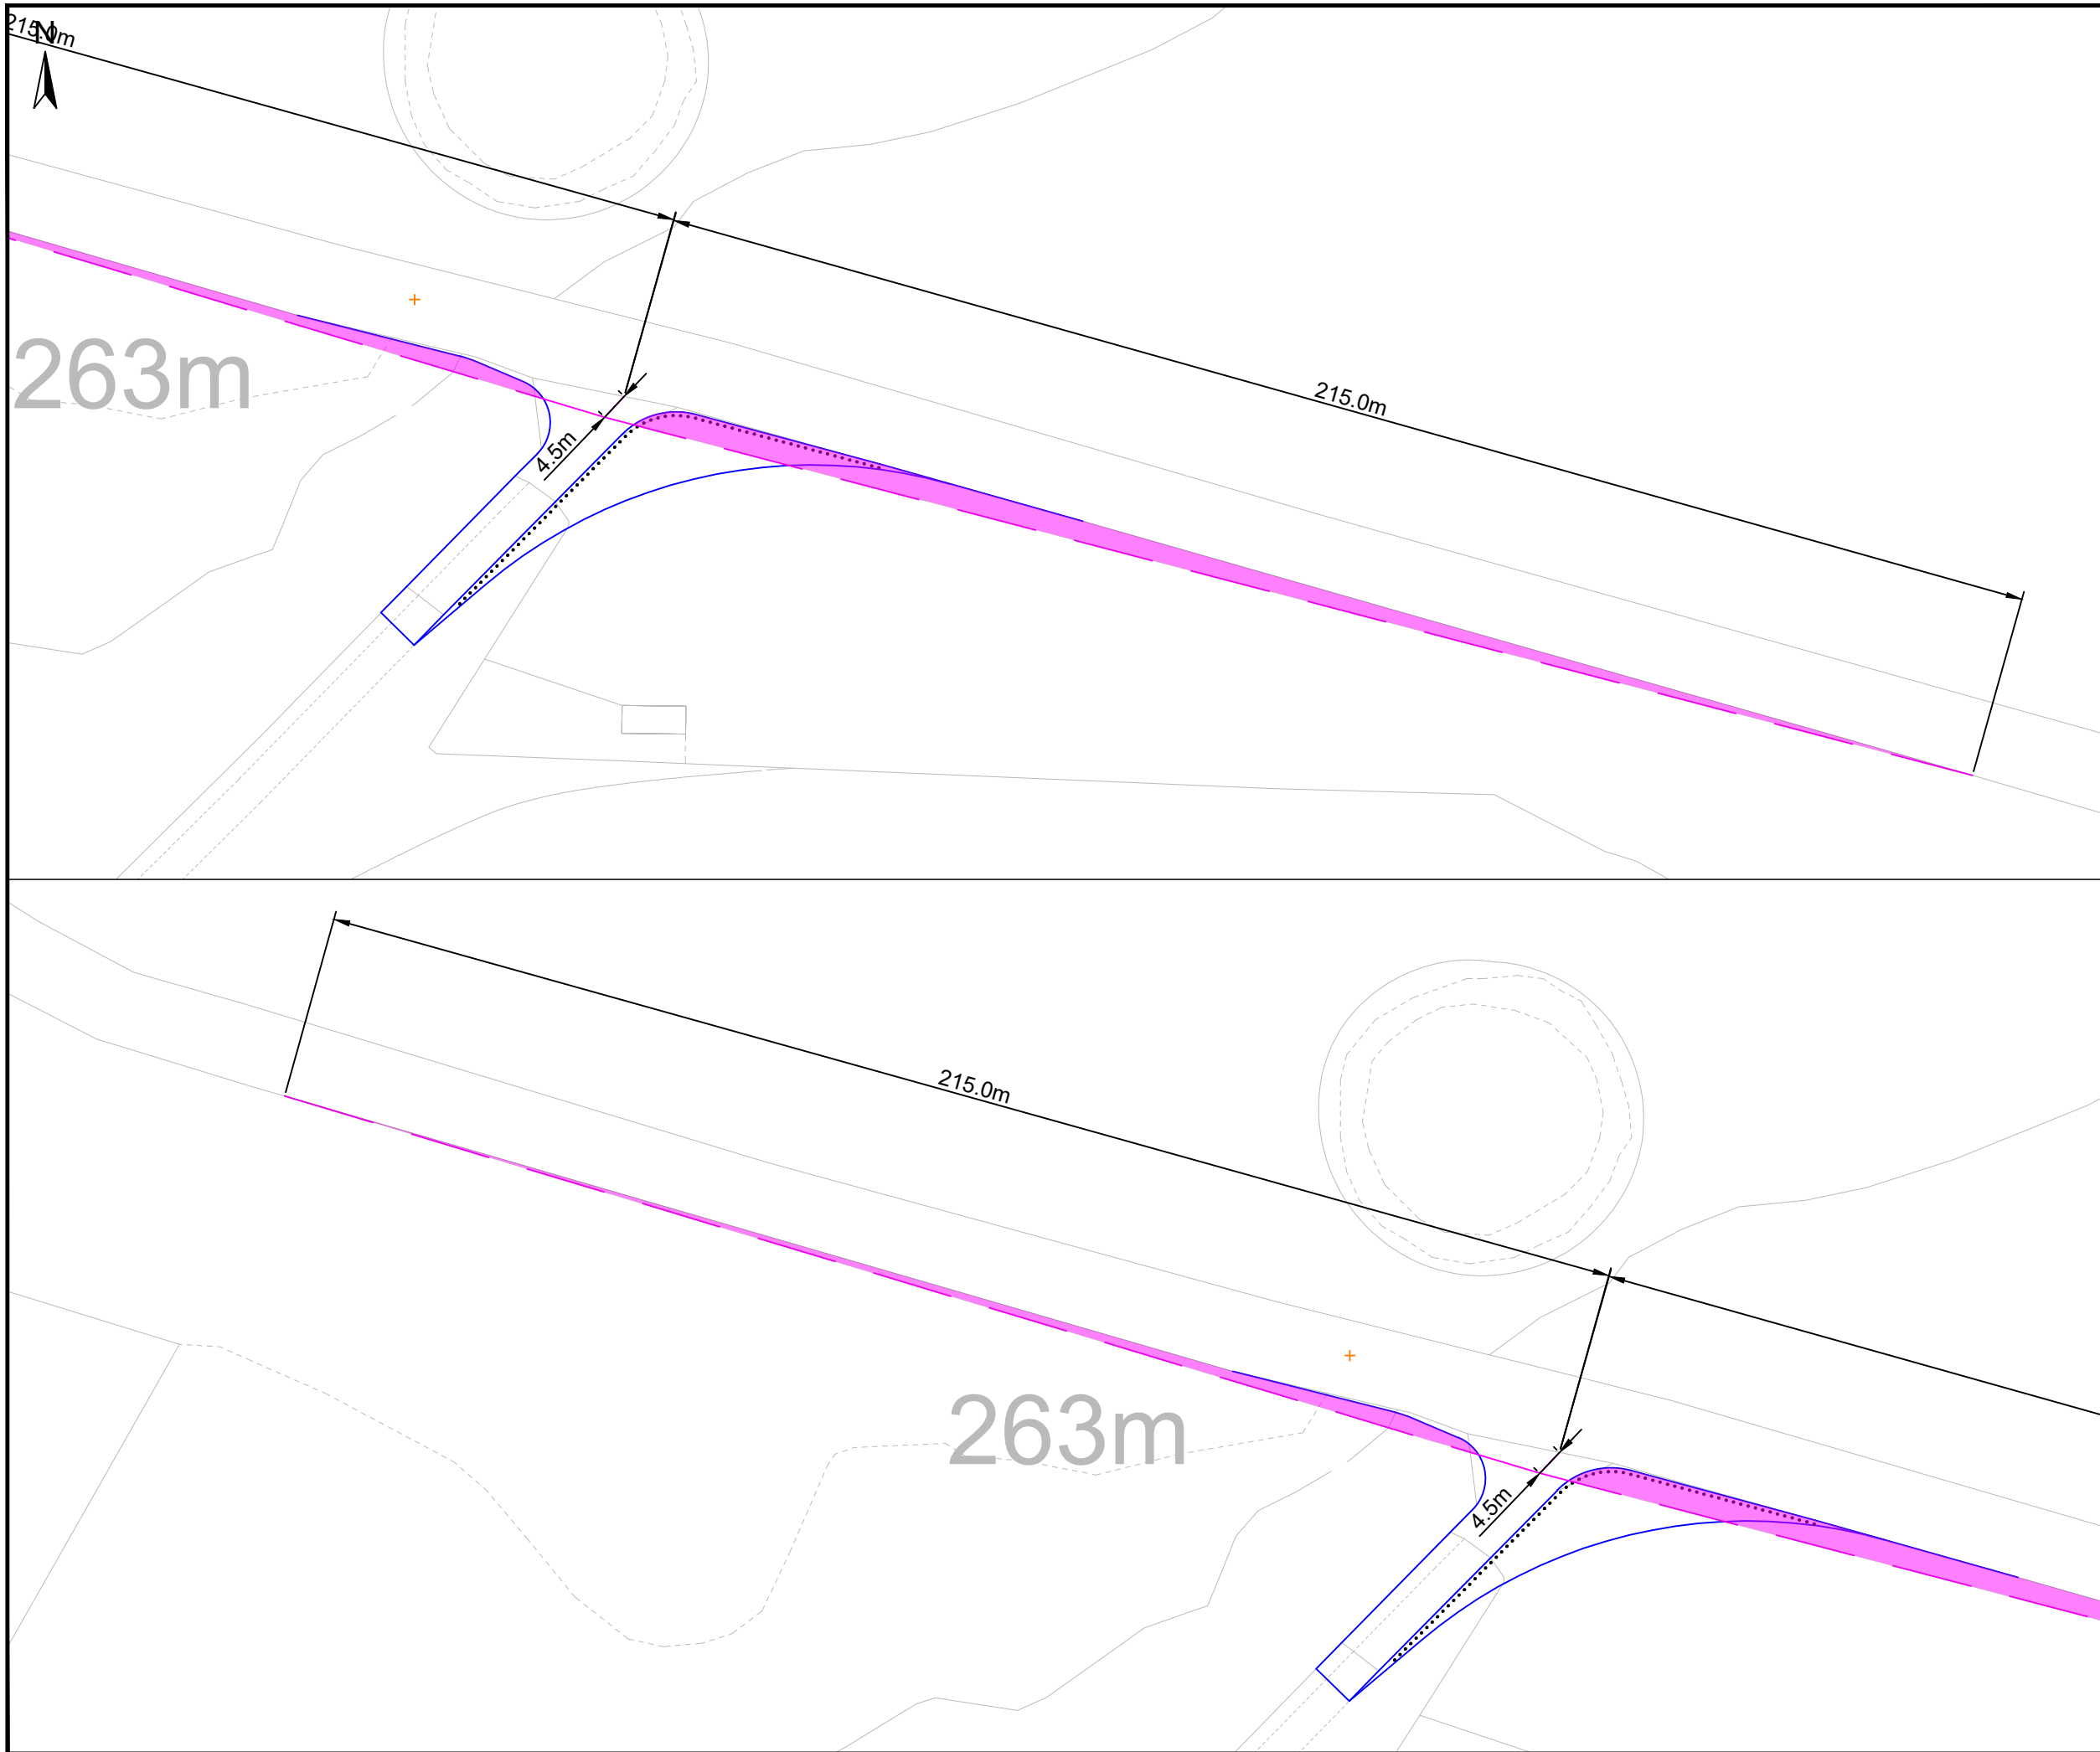

- Legend**
- Visibility Splay
4.5m x 215.0m
 - Proposed Kerbline
 - Area to be kept clear of obstructions

Rev.	Date	Amendment	Drawn	Chkd.	Appd.



Fourways House
57 Hilton Street
Manchester
M1 2EJ

Tel: +44 (0) 161 236 2757
Email: communications@rsk.co.uk
Web: www.rsk.co.uk

Client
**ESB Asset Development
UK Limited**

Project Title
Milmoor Rig Wind Farm

Drawing Title
**Figure 12.1.3
Proposed Access Junction
Visibility Splay (4.5m x 215.0m)**

Drawn JW	Date 22/09/22	Checked JH	Date 23/09/22	Approved JH	Date 23/09/22
-------------	------------------	---------------	------------------	----------------	------------------

Scale 1:1000	Orig Size A3	Dimensions METRES
-----------------	-----------------	----------------------

Project No. 111018	Drawing File
-----------------------	--------------

Drawing No. 111018-10-23	Rev. —
-----------------------------	-----------

