




Battery Storage Containers
Scale 1:100

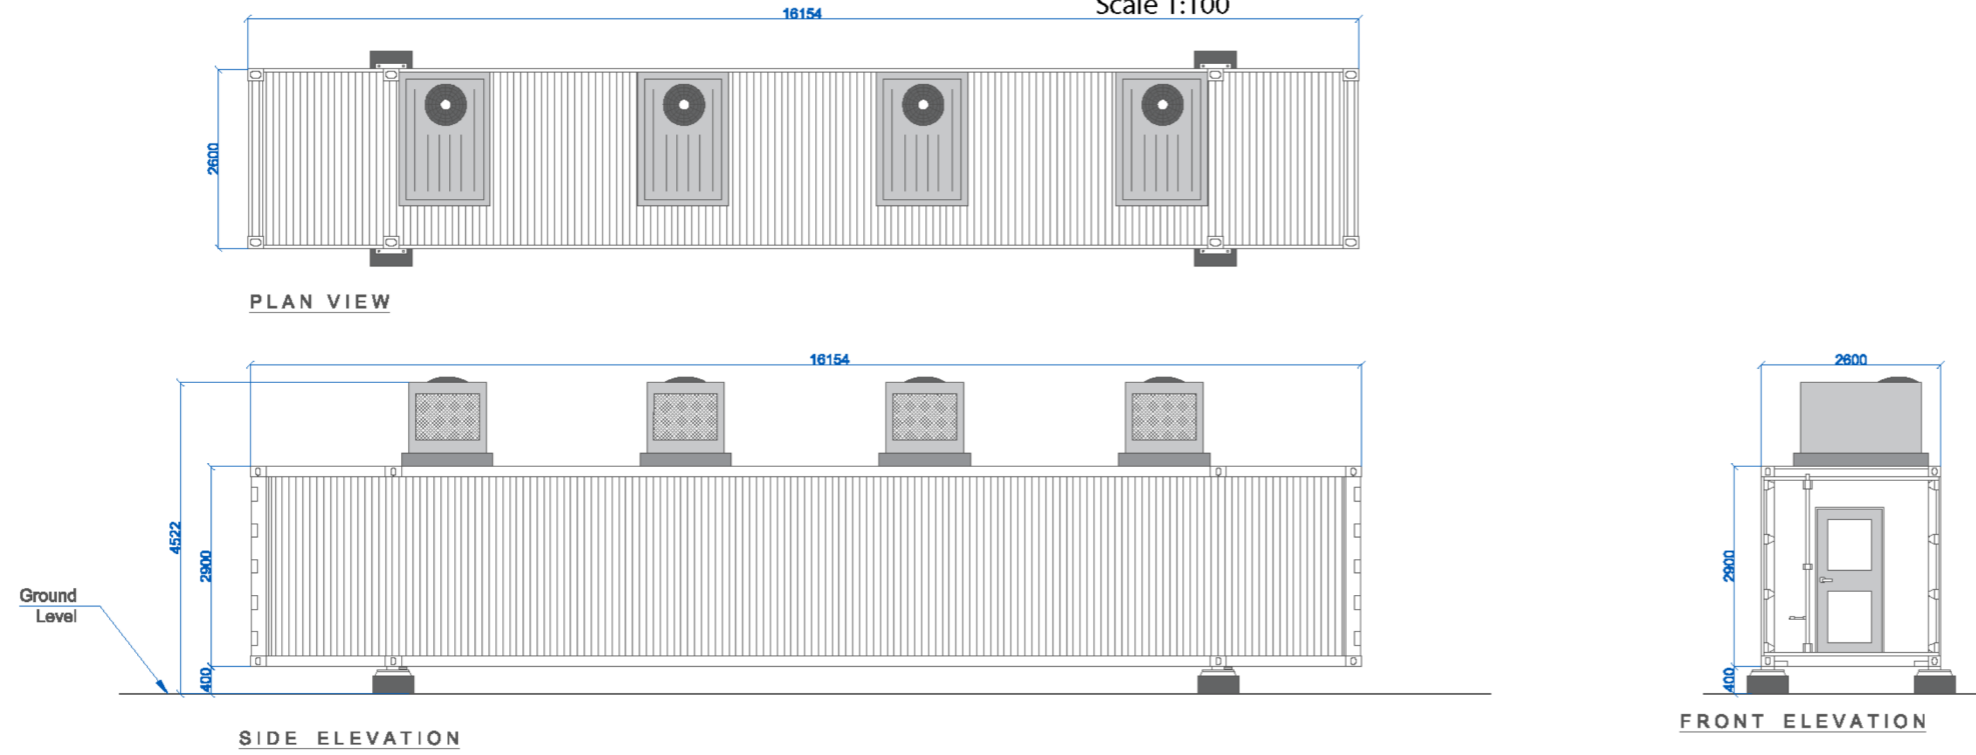


Heating, Ventilation and Air-Conditioning Units
Scale 1:50

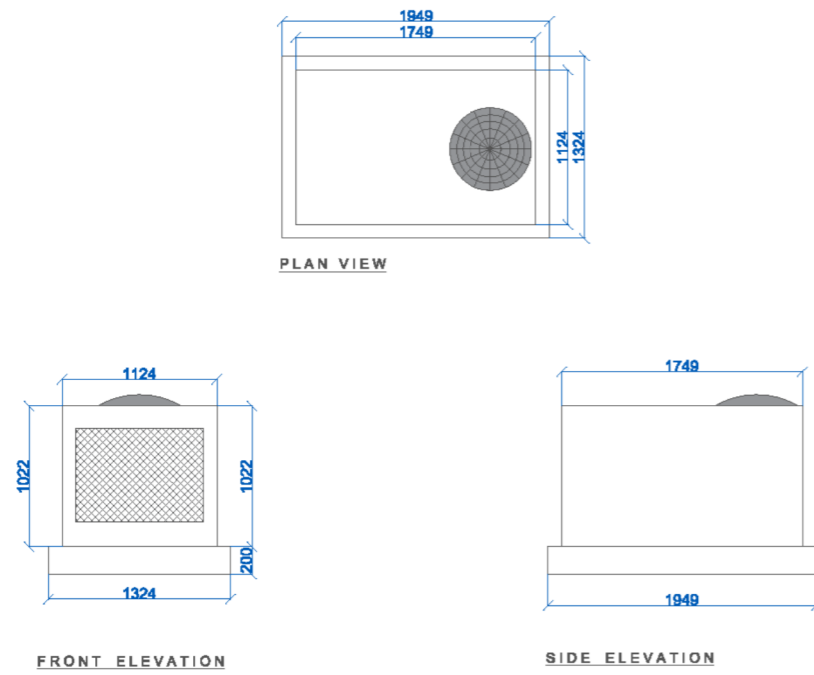

Power Conversion Systems (Inverter/Transformers)
Scale 1:100

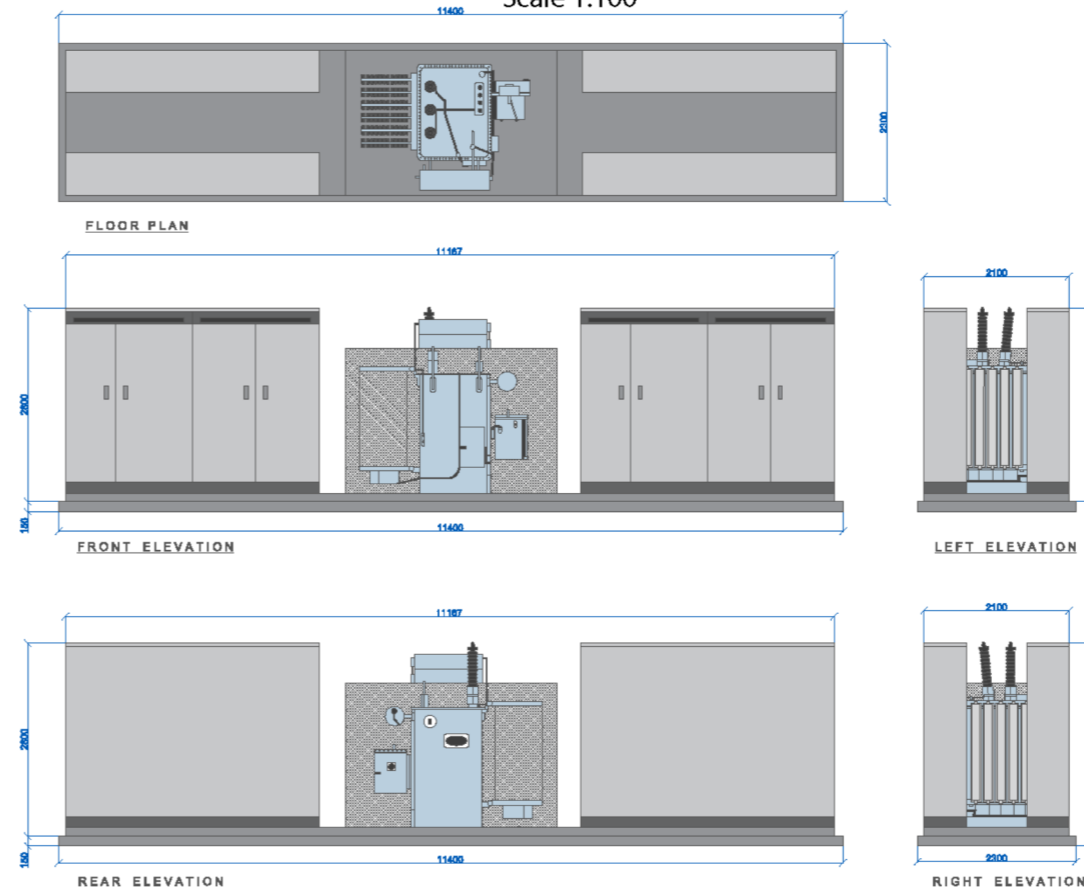

Coordinate System: British National Grid
Projection: Transverse Mercator
Datum: OSGB 1936
Units: Meter

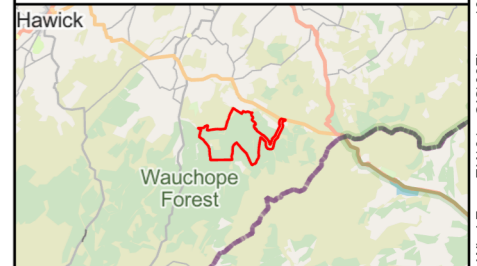

Rev	Date	Description	Drn	Chk	App
00	18/11/2022	First Draft	TM	NH	SA

Millmoor Rig Wind Farm



TITLE: Figure 2.11:
Indicative Battery Storage Containers
HVAC PCS

ID: P663320 Technical Figures_Figure - 2.11 Indicative Battery Storage Containers HVAC PCS



REV 00