

INDICATIVE HARDSTAND ARRANGEMENT
SCALE 1:500



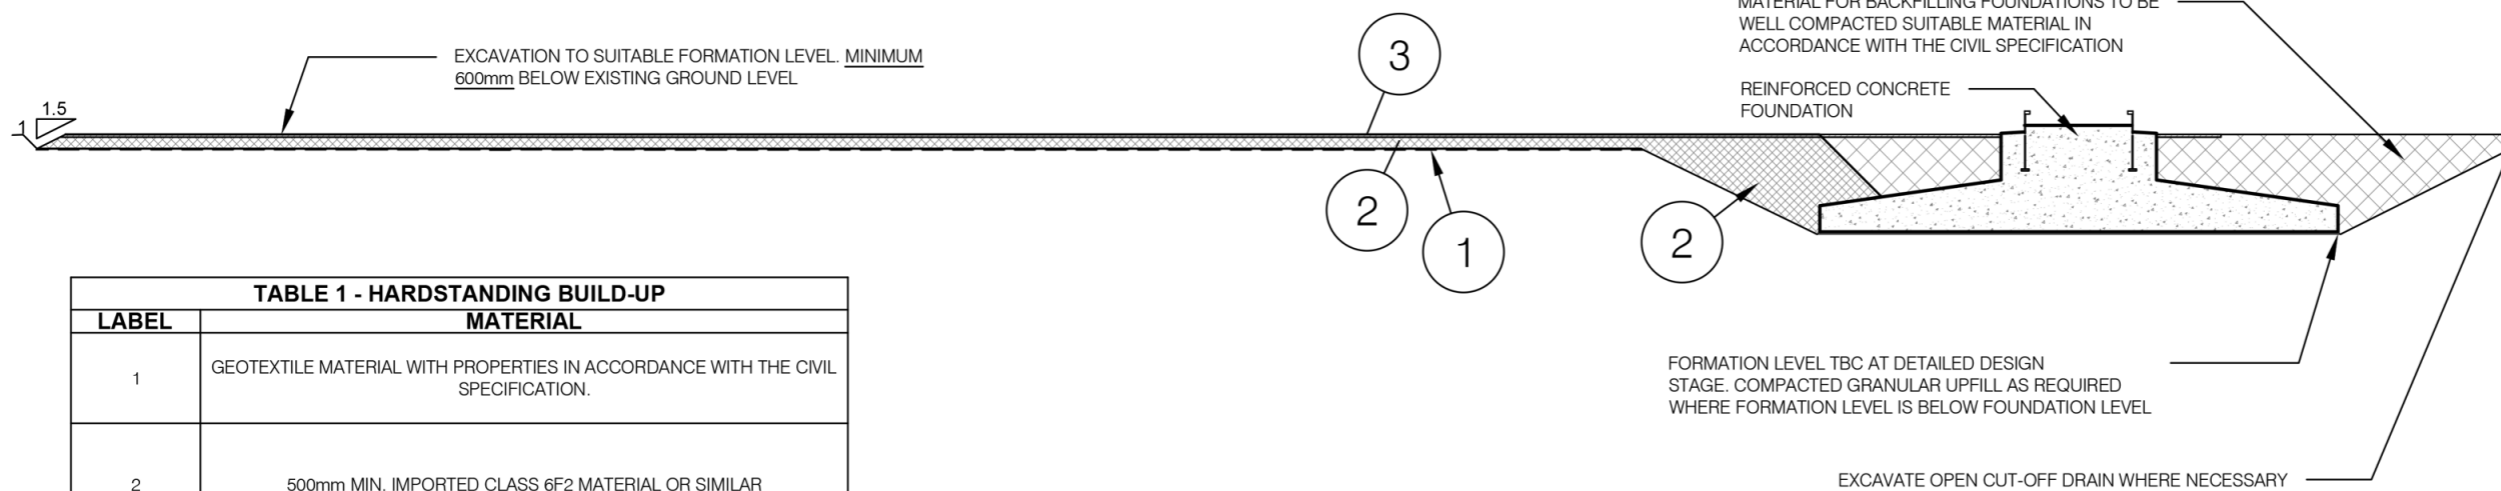


TABLE 1 - HARDSTANDING BUILD-UP	
LABEL	MATERIAL
1	GEOTEXTILE MATERIAL WITH PROPERTIES IN ACCORDANCE WITH THE CIVIL SPECIFICATION.
2	500mm MIN. IMPORTED CLASS 6F2 MATERIAL OR SIMILAR
3	100mm MIN. IMPORTED TYPE 1 MATERIAL IN ACCORDANCE WITH CLAUSE 803 OR SIMILAR

SECTION A

SHAPE AND DIMENSIONS OF FOUNDATION AND HARDSTANDING ARE INDICATIVE ONLY AND MAY VARY DEPENDING ON DETAILED DESIGN

Coordinate System: British National Grid
Projection: Transverse Mercator
Datum: OSGB 1936
Units: Meter

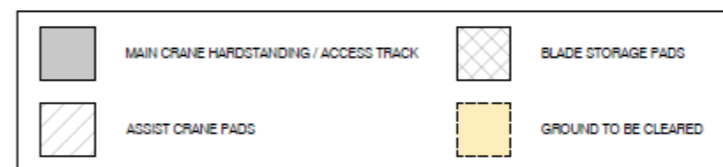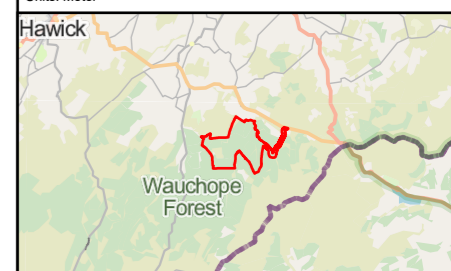

Rev	Date	Description	Drn	Chk	App
03	03/11/2022	Hardstanding Dimensions Added.	TM	AP	RB
02	03/11/2022	Hardstanding Dimensions Updated	TM	AP	RB
01	03/11/2022	Location Map Added	TM	AP	RB

Millmoor Rig Wind Farm



TITLE: Figure 2.6:
Indicative Turbine Hardstanding
Arrangement

ID:P663320 Technical Figures_Figure - 2.6 Indicative Turbine Hardstanding Arrangement



Not to scale

REV 03